



Proposed Ground Floor Plan

1 : 100

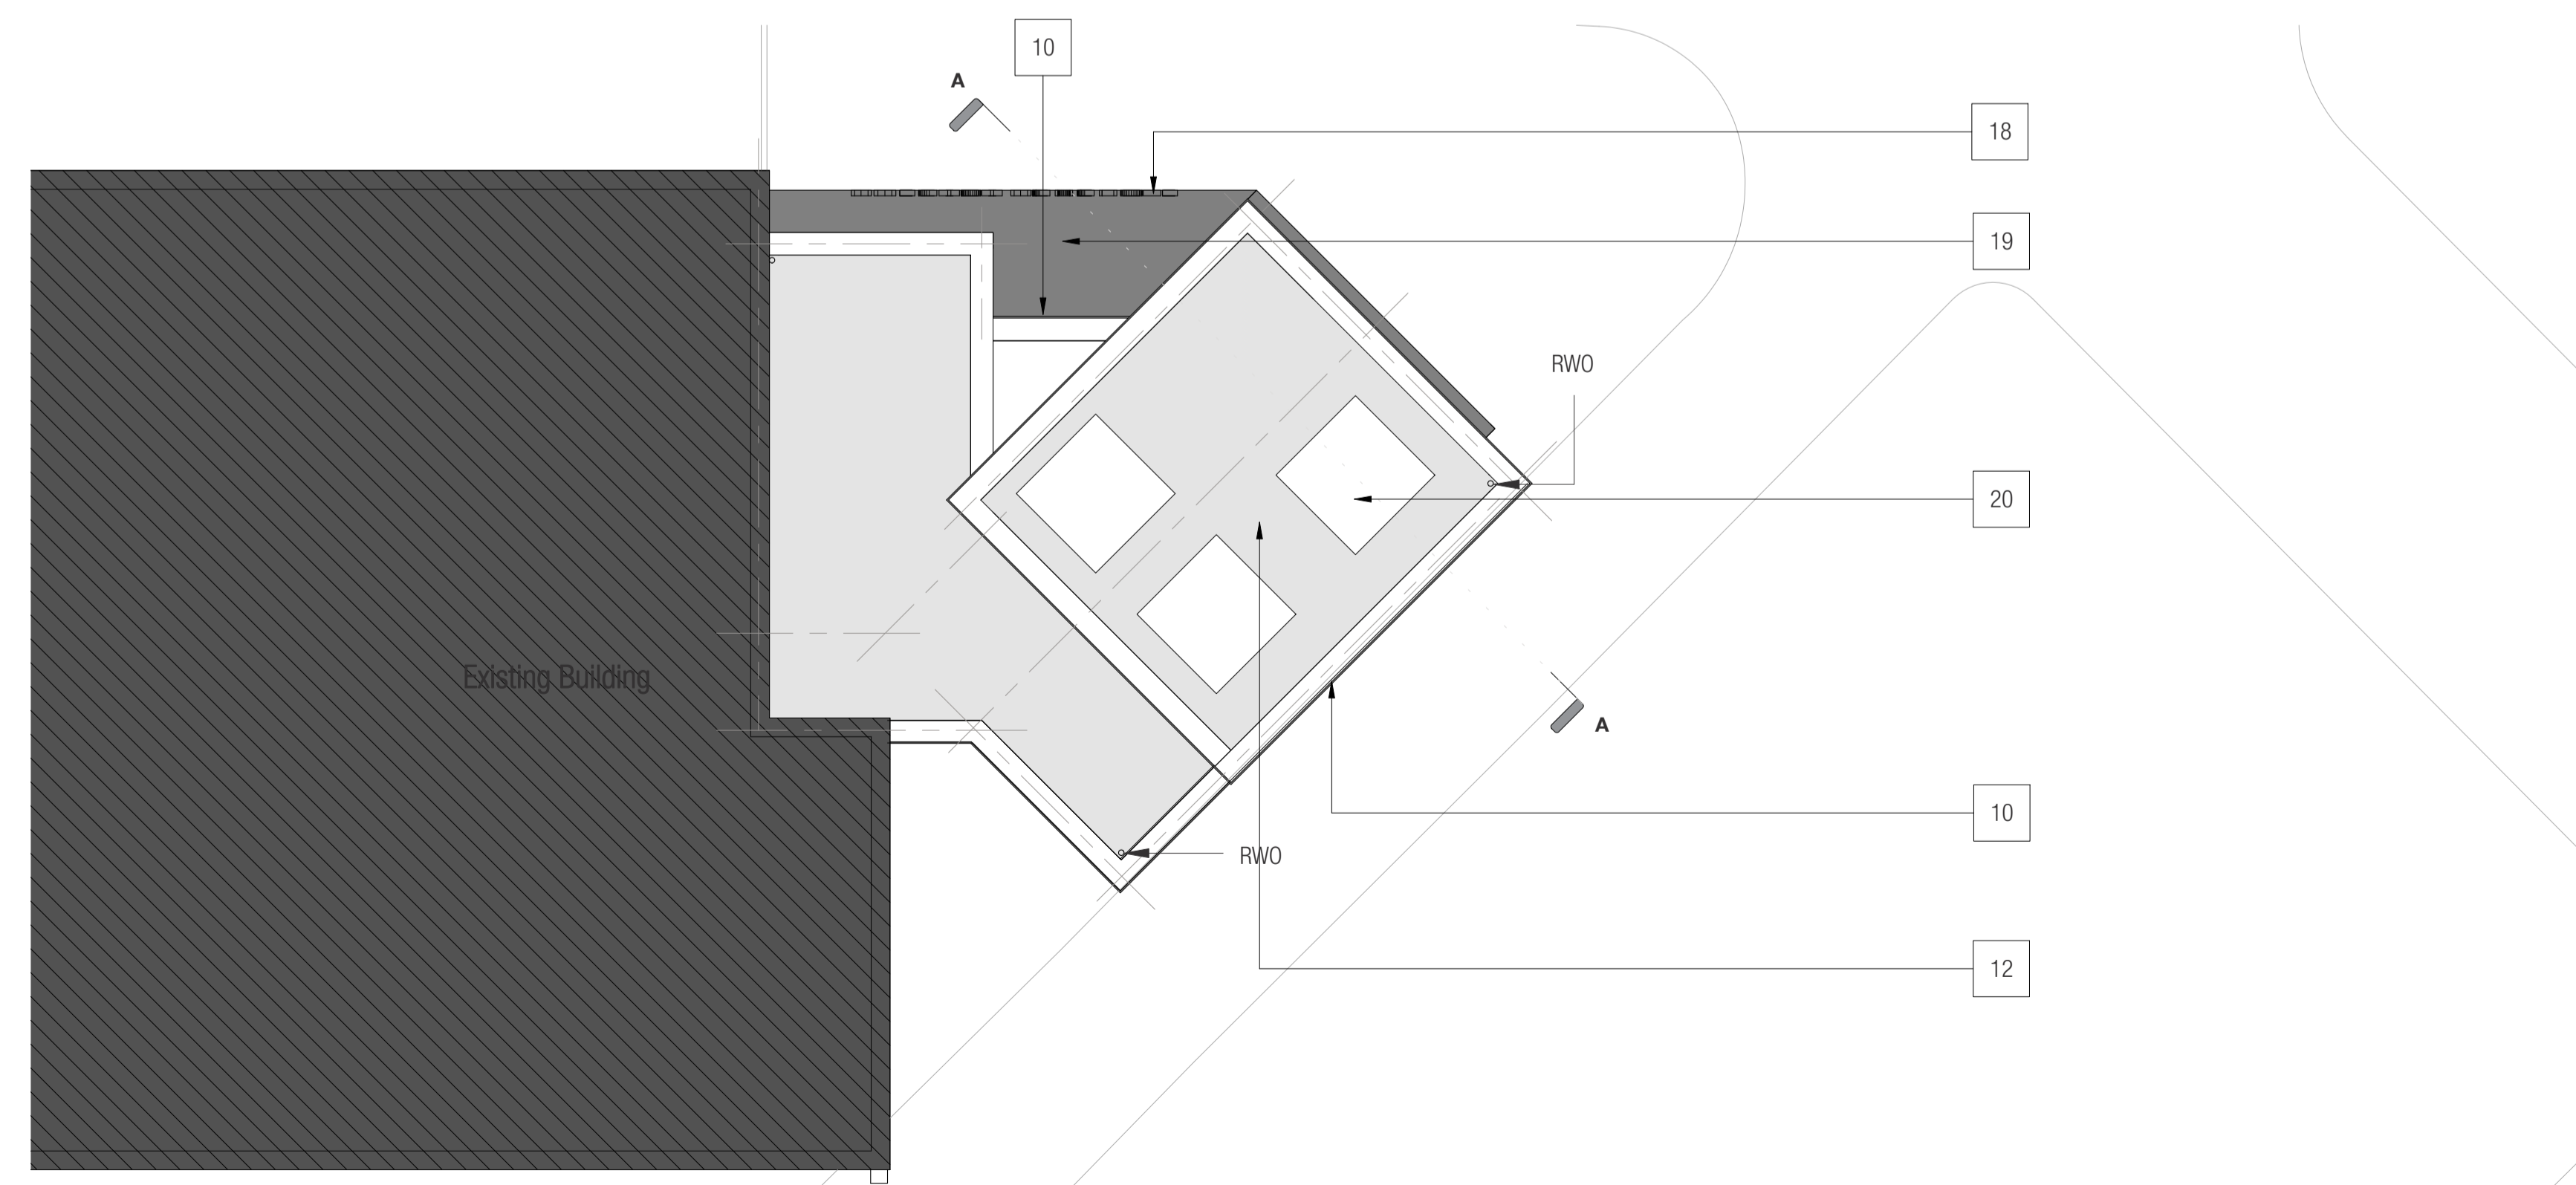

Proposed Roof Plan

1 : 100

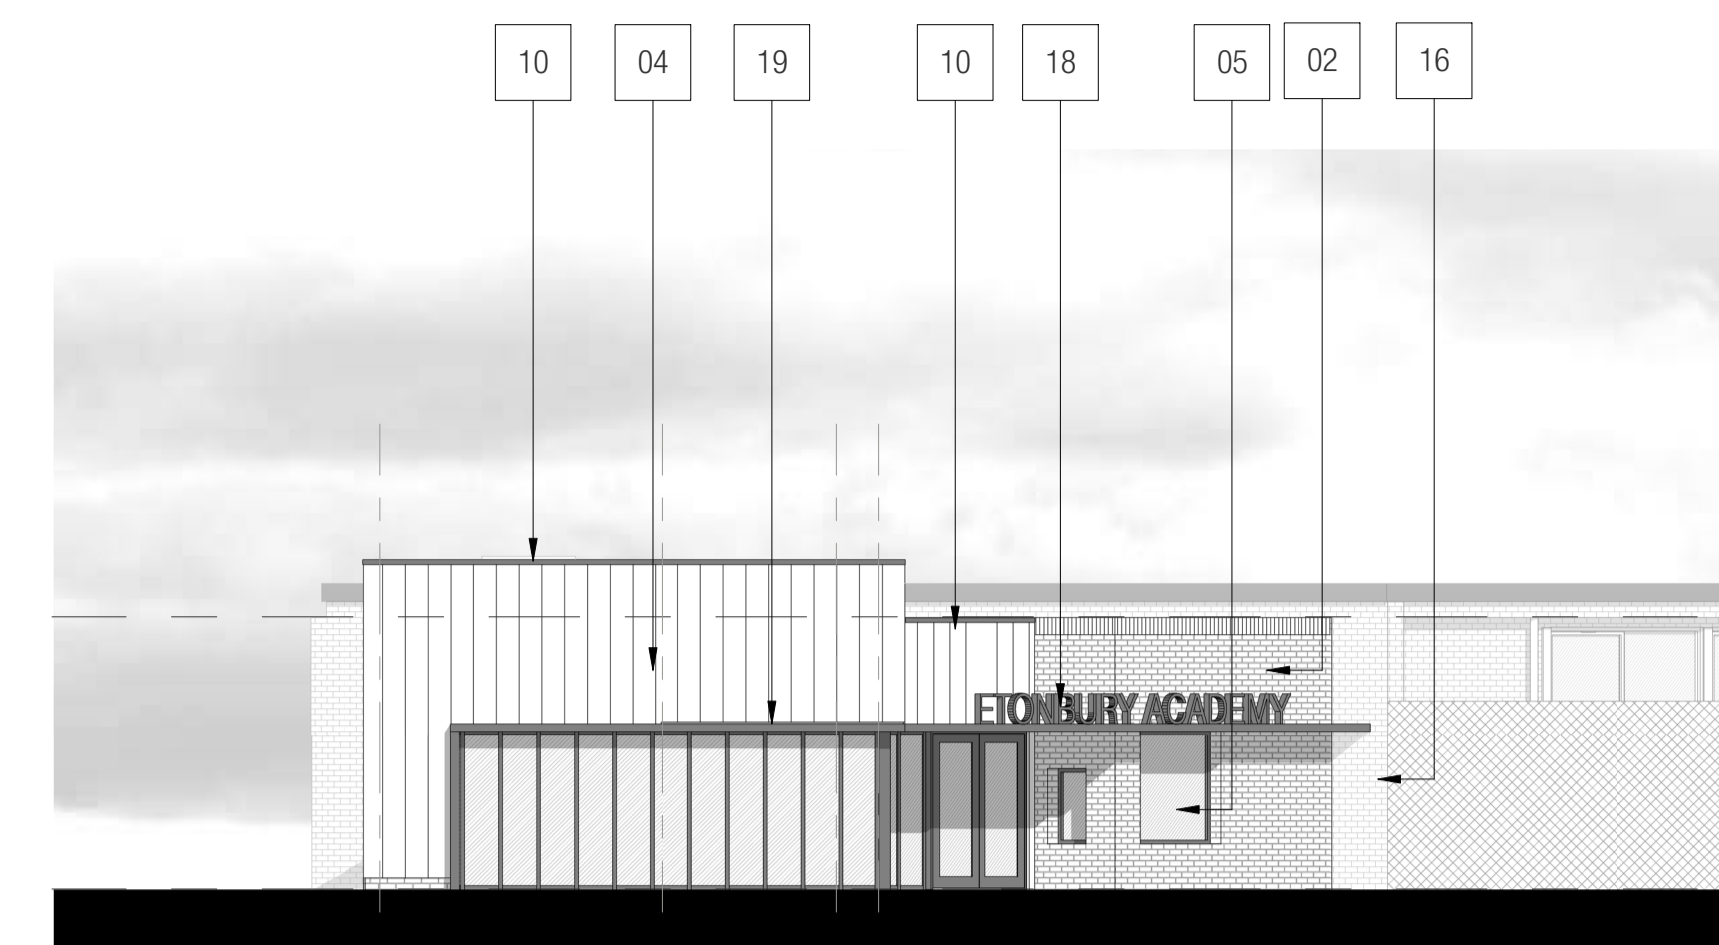

Proposed Elevation 1

1 : 100


Existing Building



Proposed Elevation 2

1 : 100

Existing Building

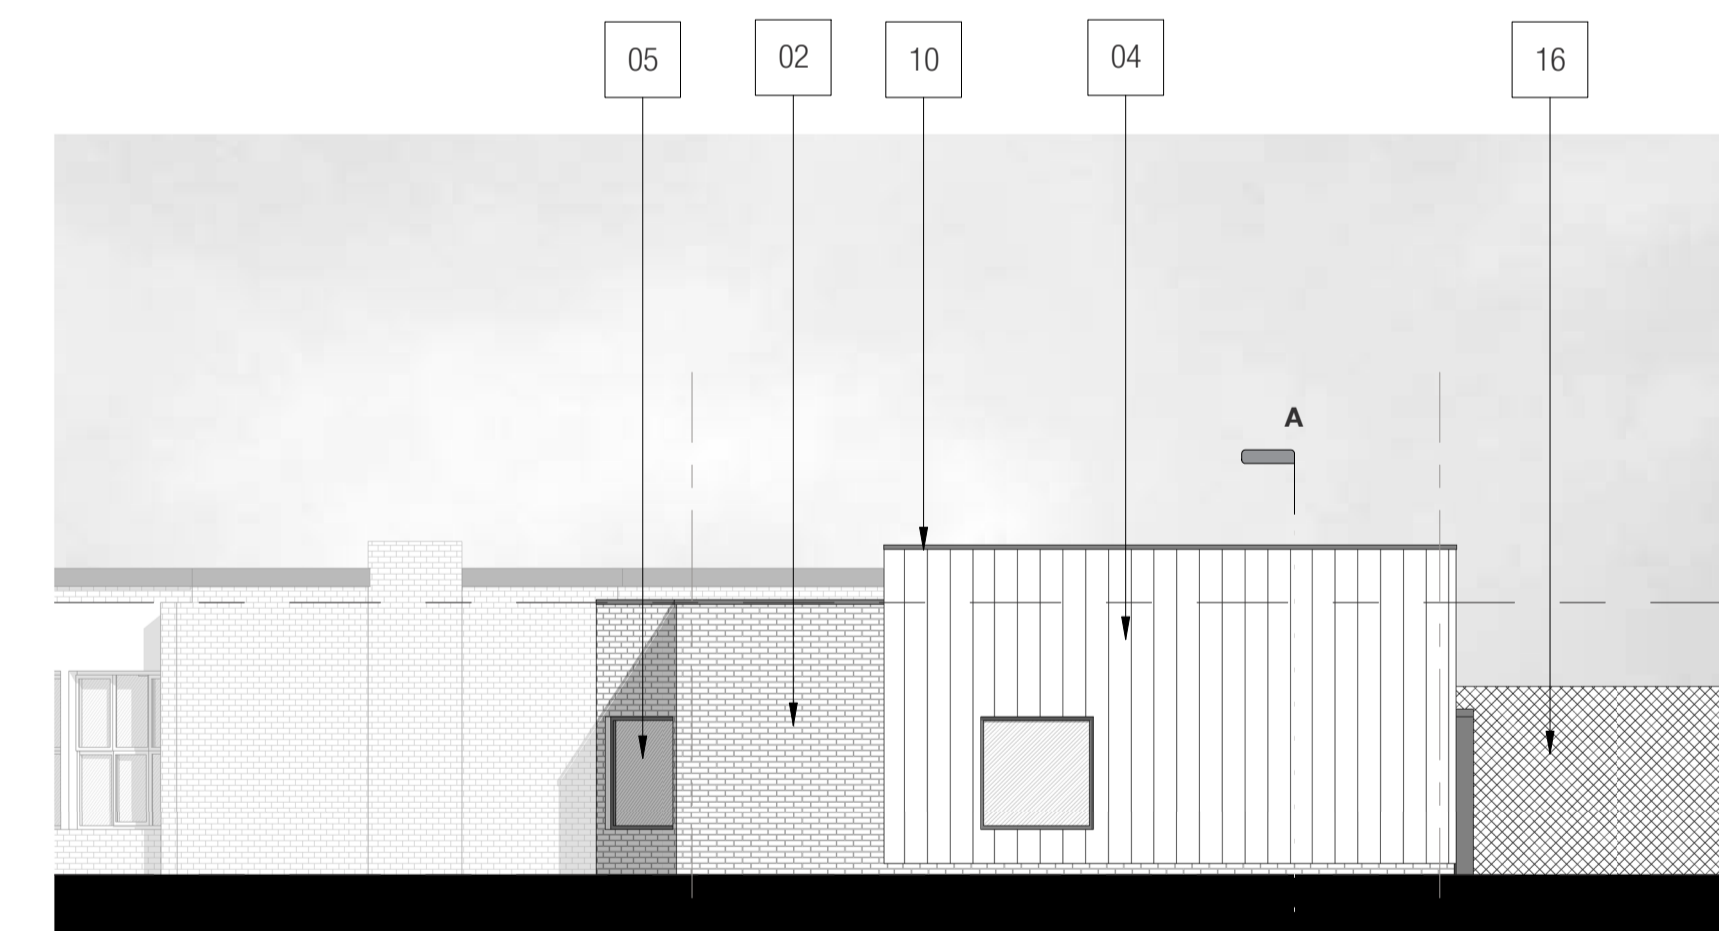

Proposed Elevation 3

1 : 100

Existing Building

KEY

- 02 Brickwork - Blue
- 04 Vertical Metal Rainscreen Cladding - Grey
- 05 PPC Aluminium Windows - Dark Grey
- 08 PPC High Level Aluminium Windows - Dark Grey
- 10 PPC Aluminium Parapet Capping - Dark Grey
- 12 Single Ply Membrane Roof Finish - Grey
- 16 New Fence With Gate
- 17 PPC Aluminium Glazed Double Door - Dark Grey
- 18 Built-up Aluminium Letters Sign
- 19 Alucobond Canopy - Dark Grey
- 20 Rooflight



NOTE:
NOT FOR CONSTRUCTION
SUBJECT TO PLANNING AND BUILDING
REGULATION APPROVAL AND
REGULATION APPROVAL AND
STATUTORY UNDERTAKER SEARCHES

PLANNING

DLA ARCHITECTURE

www.dla-architecture.co.uk
1 Naoraji Street | Clerkenwell
LONDON | WC1X 0GB
T : 0207 553 3030 E : info@dla-architecture.co.uk

PROJECT
Etonbury Academy - Phase II
Stofold Road, Arlesey

TITLE
New Entrance Area
Proposed Plans & Elevations

SCALE
1 : 100 @ A1

DATE
28/17/16

DRAWN
CJ

REVIEWED
IB

DRAWING NO
2015-323_B04/201

REVISION

FILE PATH
T:\2015\2015-323\CAD\04-Revit
-2015.232-A-DLA-B03-XX-M3-Entrance15.rvt