



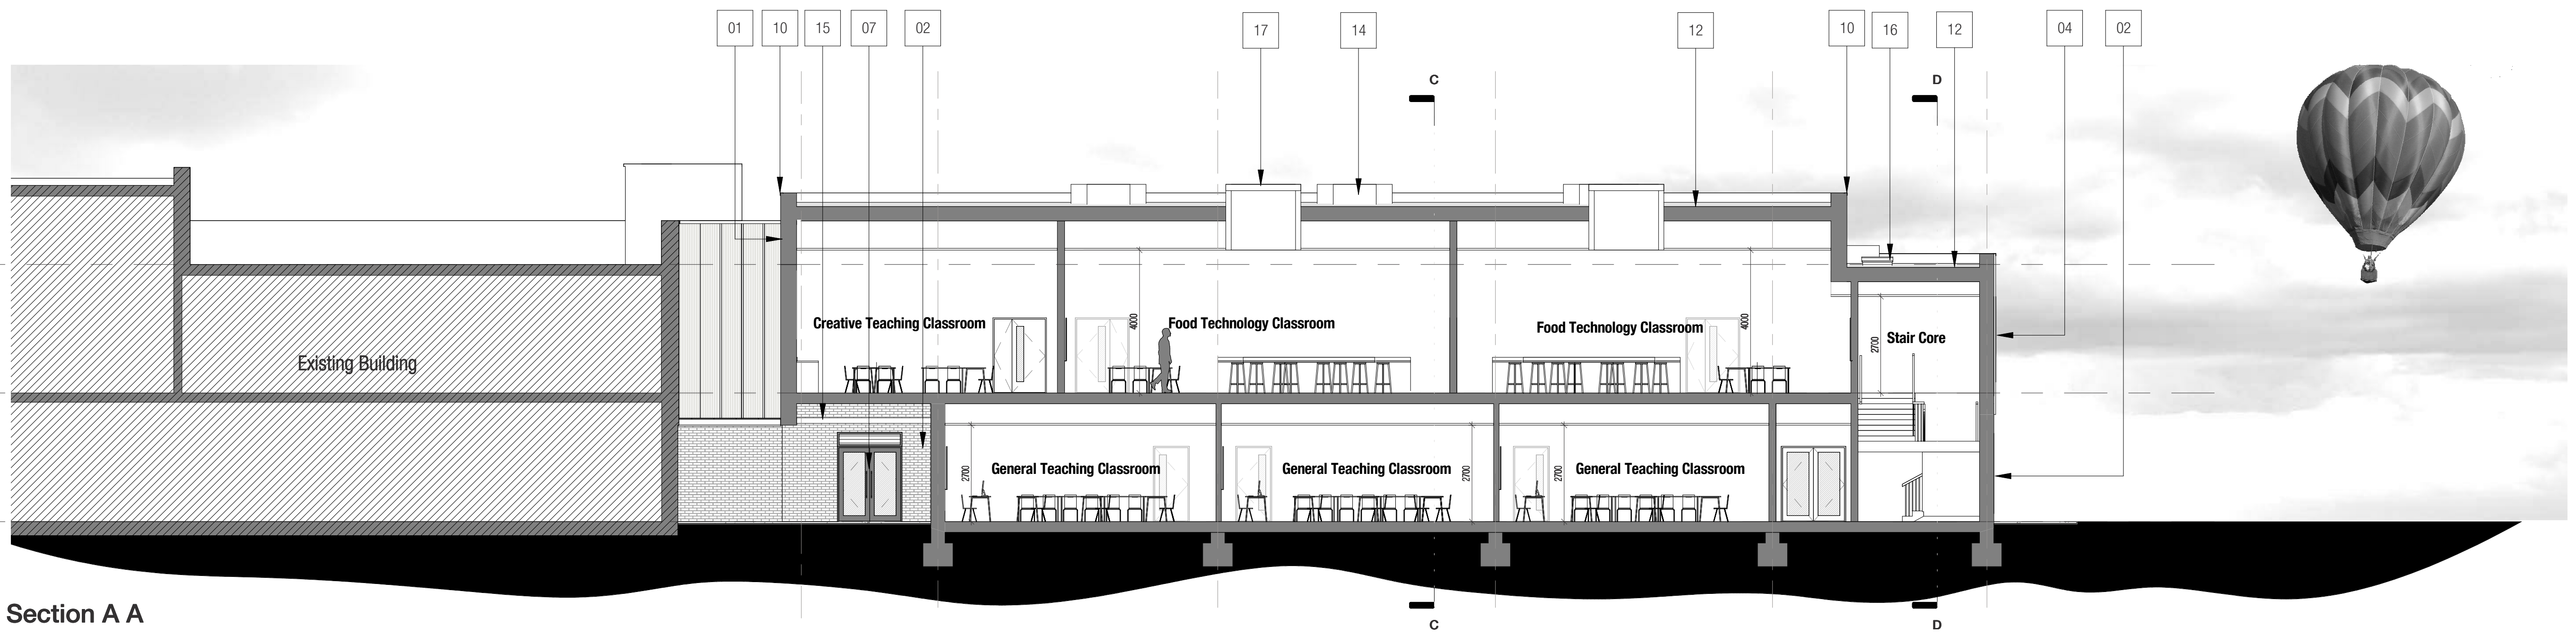


Section A A

1 : 100

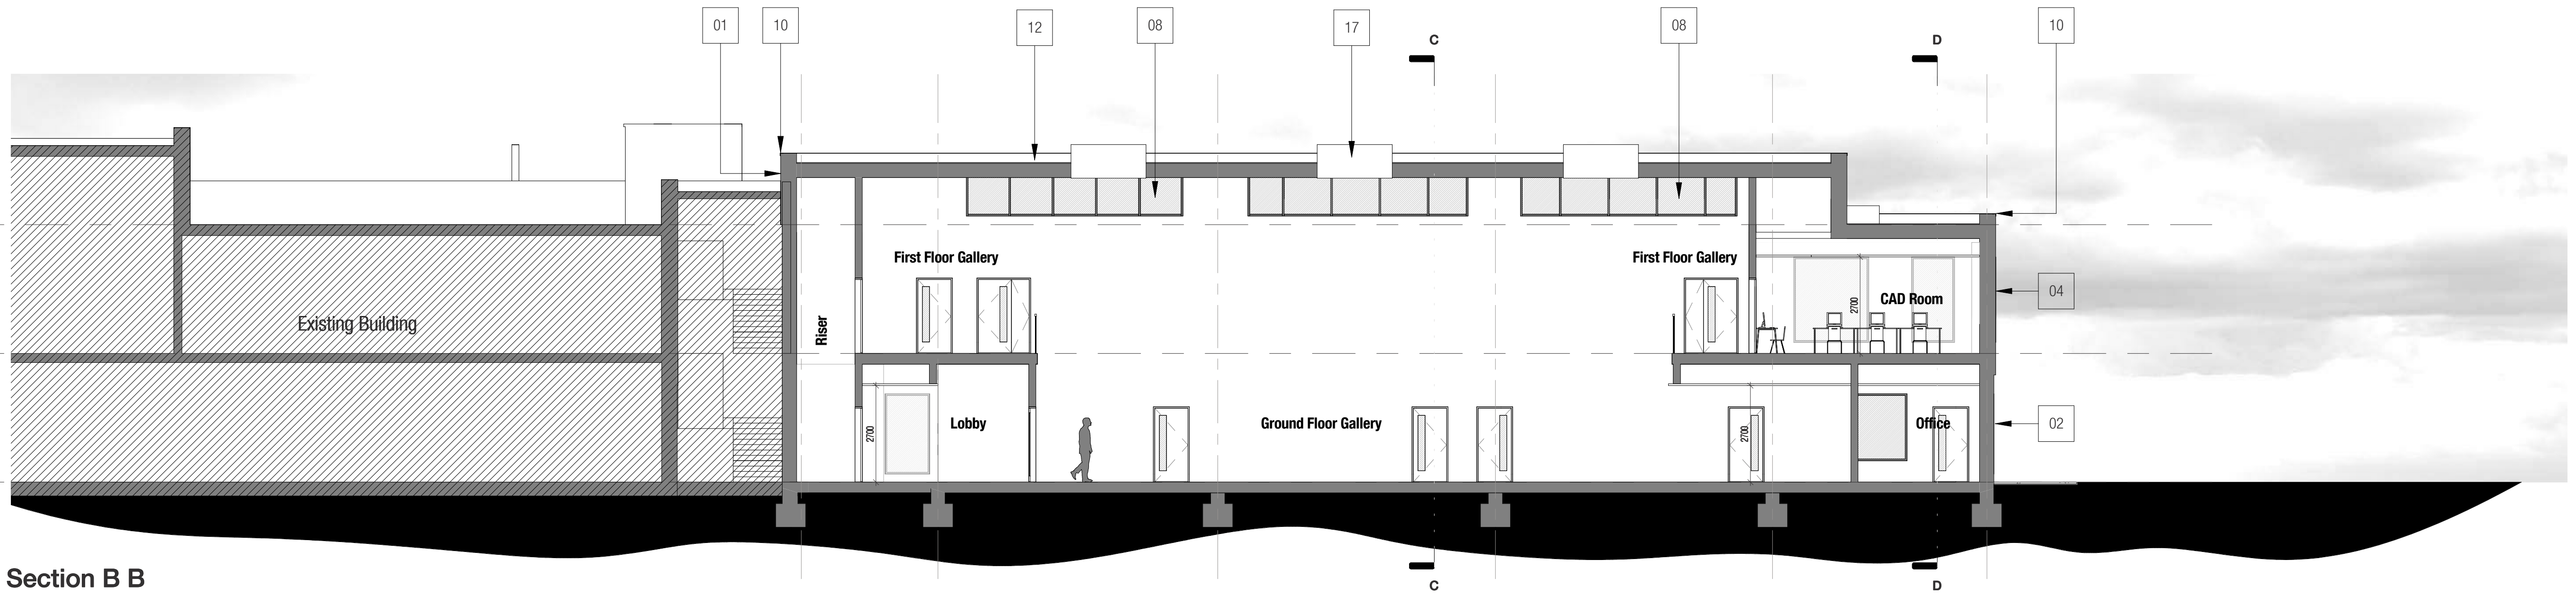


Section B B

1 : 100

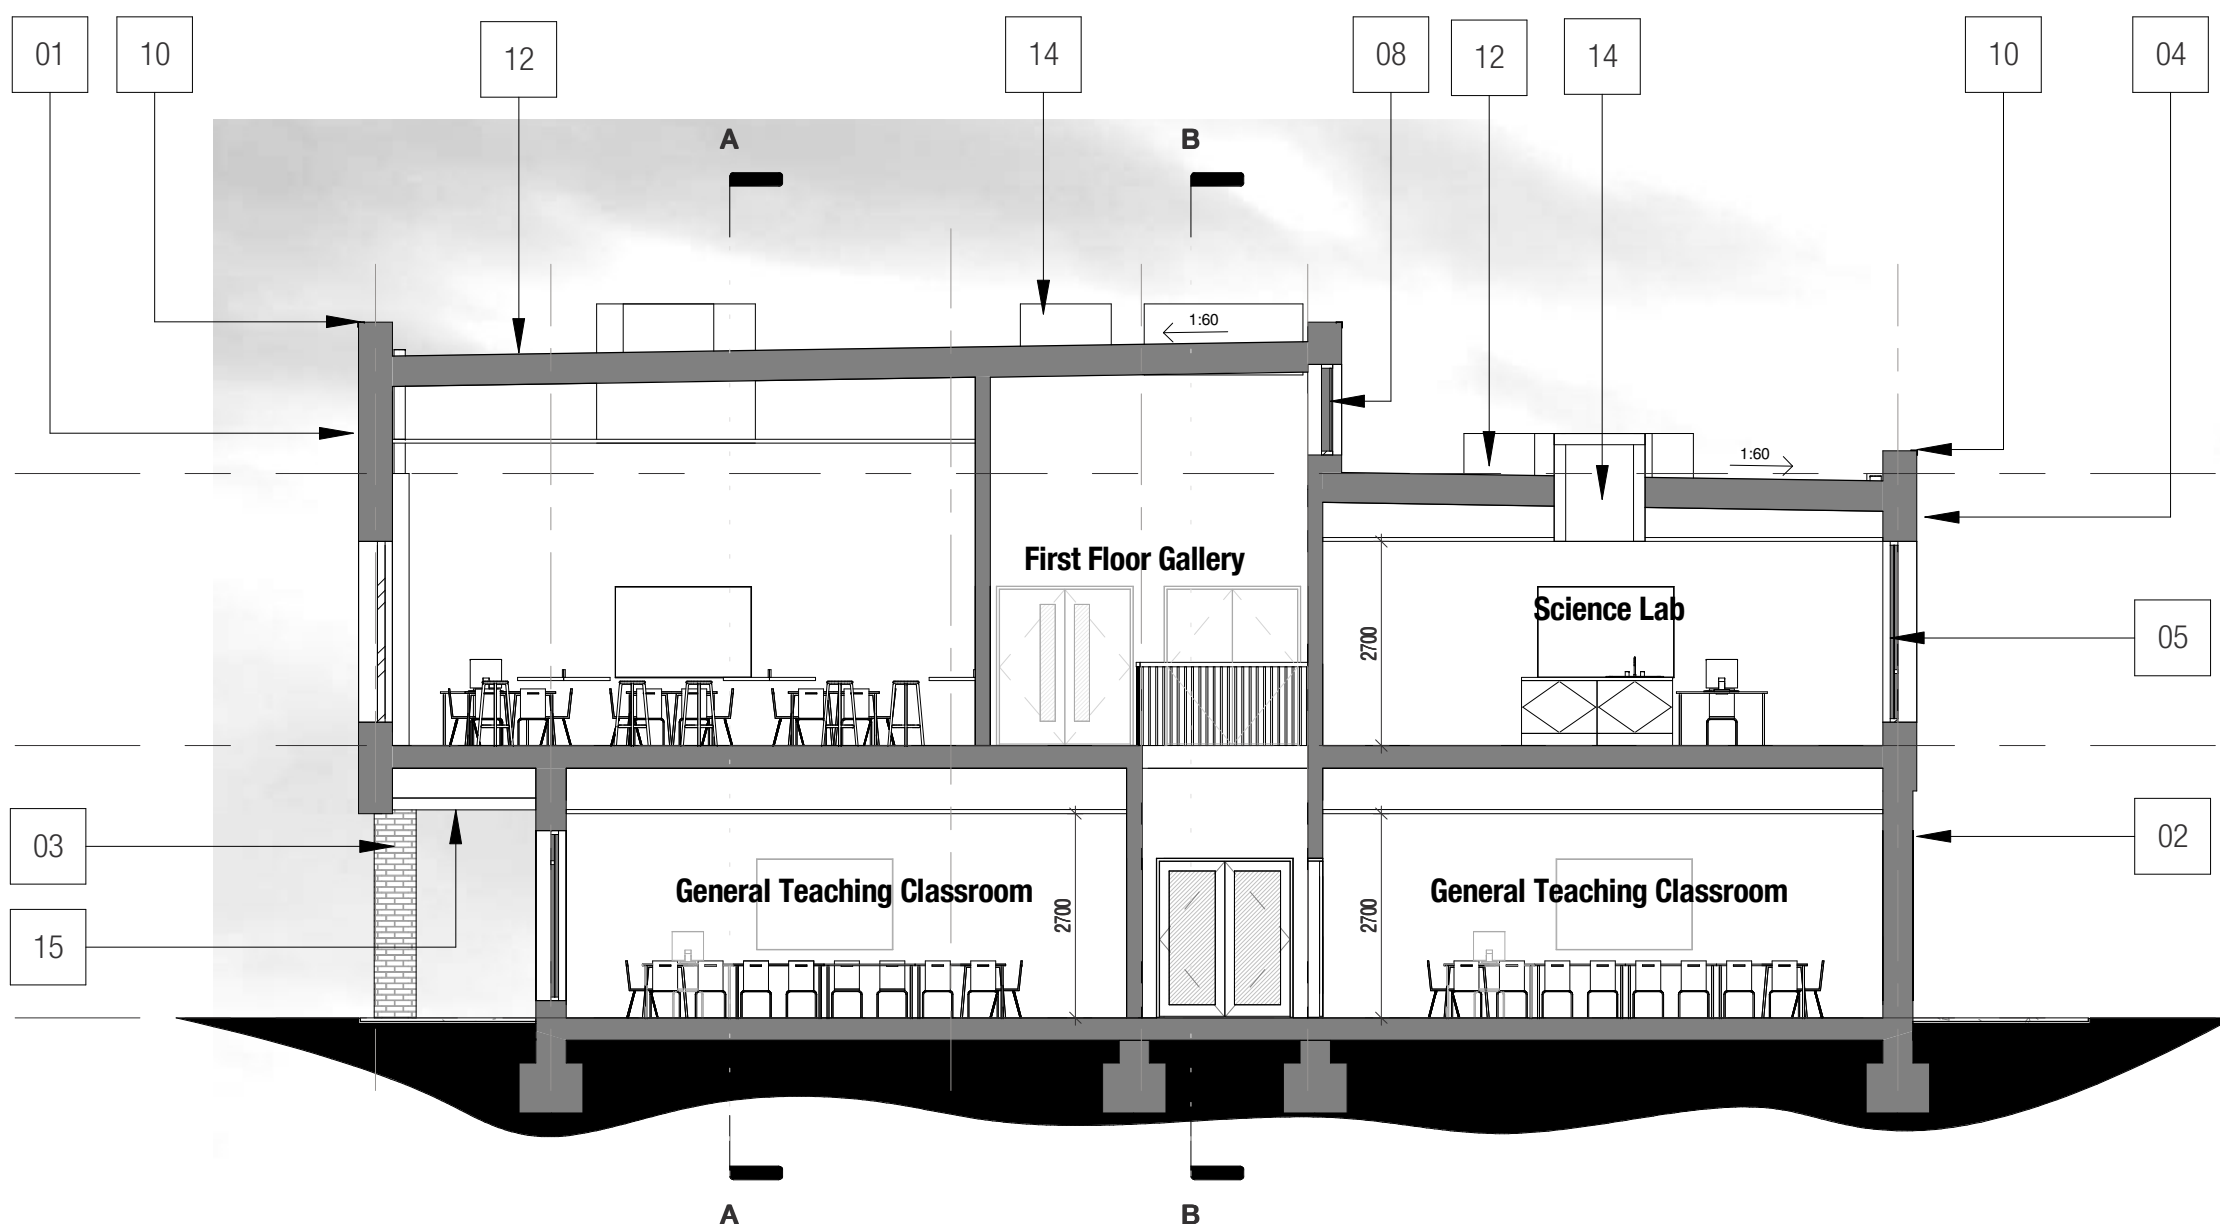

Section C C

1 : 100

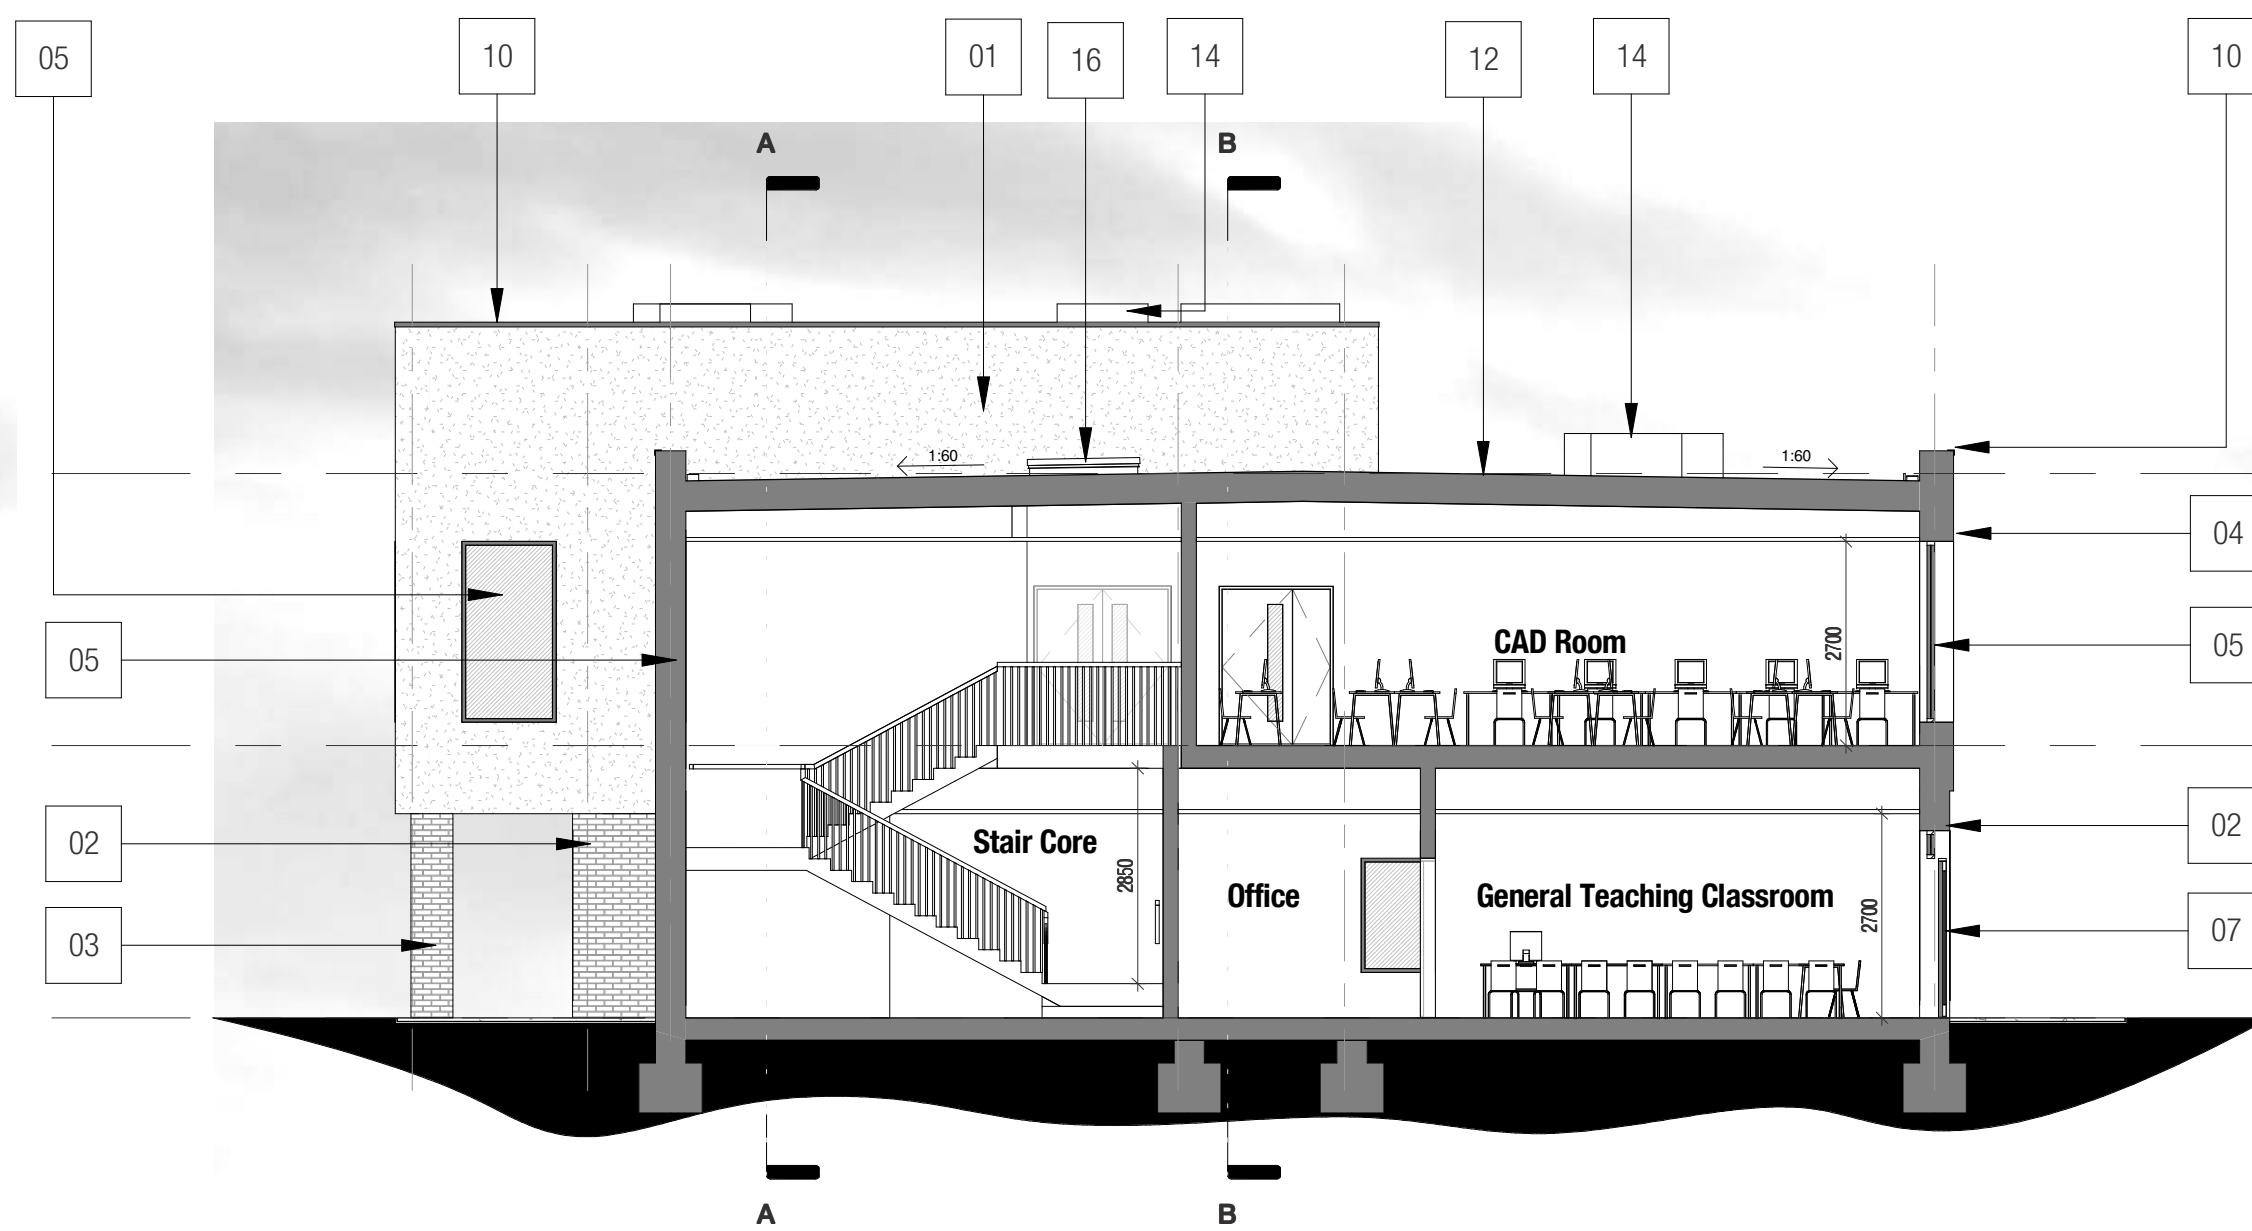

Section D D

1 : 100

KEY

- 01 Insulated Render Finish - White
- 02 Brickwork - Blue
- 03 Brickwork Pillar - Blue
- 04 Vertical Metal Rainscreen Cladding - Grey
- 05 PPC Aluminium Windows - Dark Grey
- 06 PPC Aluminium Louvre - Dark Grey
- 07 PPC Aluminium Glazed Door - Dark Grey
- 08 PPC High Level Aluminium Windows - Dark Grey
- 09 PPC Aluminium Louvred Door - Dark Grey
- 10 PPC Aluminium Parapet Capping - Dark Grey
- 11 Glass Canopy with PPC Aluminium Frame - Dark Grey
- 12 Single Ply Membrane Roof Finish - Grey
- 14 Roof Level Windcatcher
- 15 Insulated Rendered Soffit - White
- 16 Roof Access Hatch
- 17 Rooflight
- 18 Brick Soldier Course

Existing Building



NOTE:
NOT FOR CONSTRUCTION
SUBJECT TO PLANNING AND BUILDING
REGULATION APPROVAL AND
STATUTORY UNDERTAKER SEARCHES

PLANNING

DLA ARCHITECTURE

www.dla-architecture.co.uk
1 Naoraji Street | Clerkenwell
LONDON | WC1X 0GB
T : 0207 553 3030 E : info@dl-a-architecture.co.uk

PROJECT
Etonbury Academy Phase II
Stotfold Road, Arlesey

TITLE
New Teaching Block Extension
Proposed Sections

SCALE
1 : 100 @ A1

DATE
18/10/16

DRAWN
INB

REVIEWED
IPL/DN

REVISION

DRAWING NO
2015-323_B01_220

FILE PATH
C:\Revit\Local
~\2015.232-A-DLA-B01-XX-M3-NewWingOct_INB_INB.rvt